

All ground floor doors & windows are to comply with Approved Document Part Q - Security - refer to CALA Homes Construction Specification


This drawing is to be read in conjunction with all relevant Specifications, schedules and Engineers details.

Notes  
 All dimensions to be checked on site prior to the commencement of construction and any discrepancy should be reported to the Site Manager.  
 This drawing may not be reproduced in any part or form without written consent.  
 All copyrights reserved.  
 Sub-Contractors MUST ensure that they have the latest issue drawing before they commence work on site.



**FRONT ELEVATION**

# EGRESS WINDOW  
 \* TOUGHENED GLASS  
 SCALE 1:50

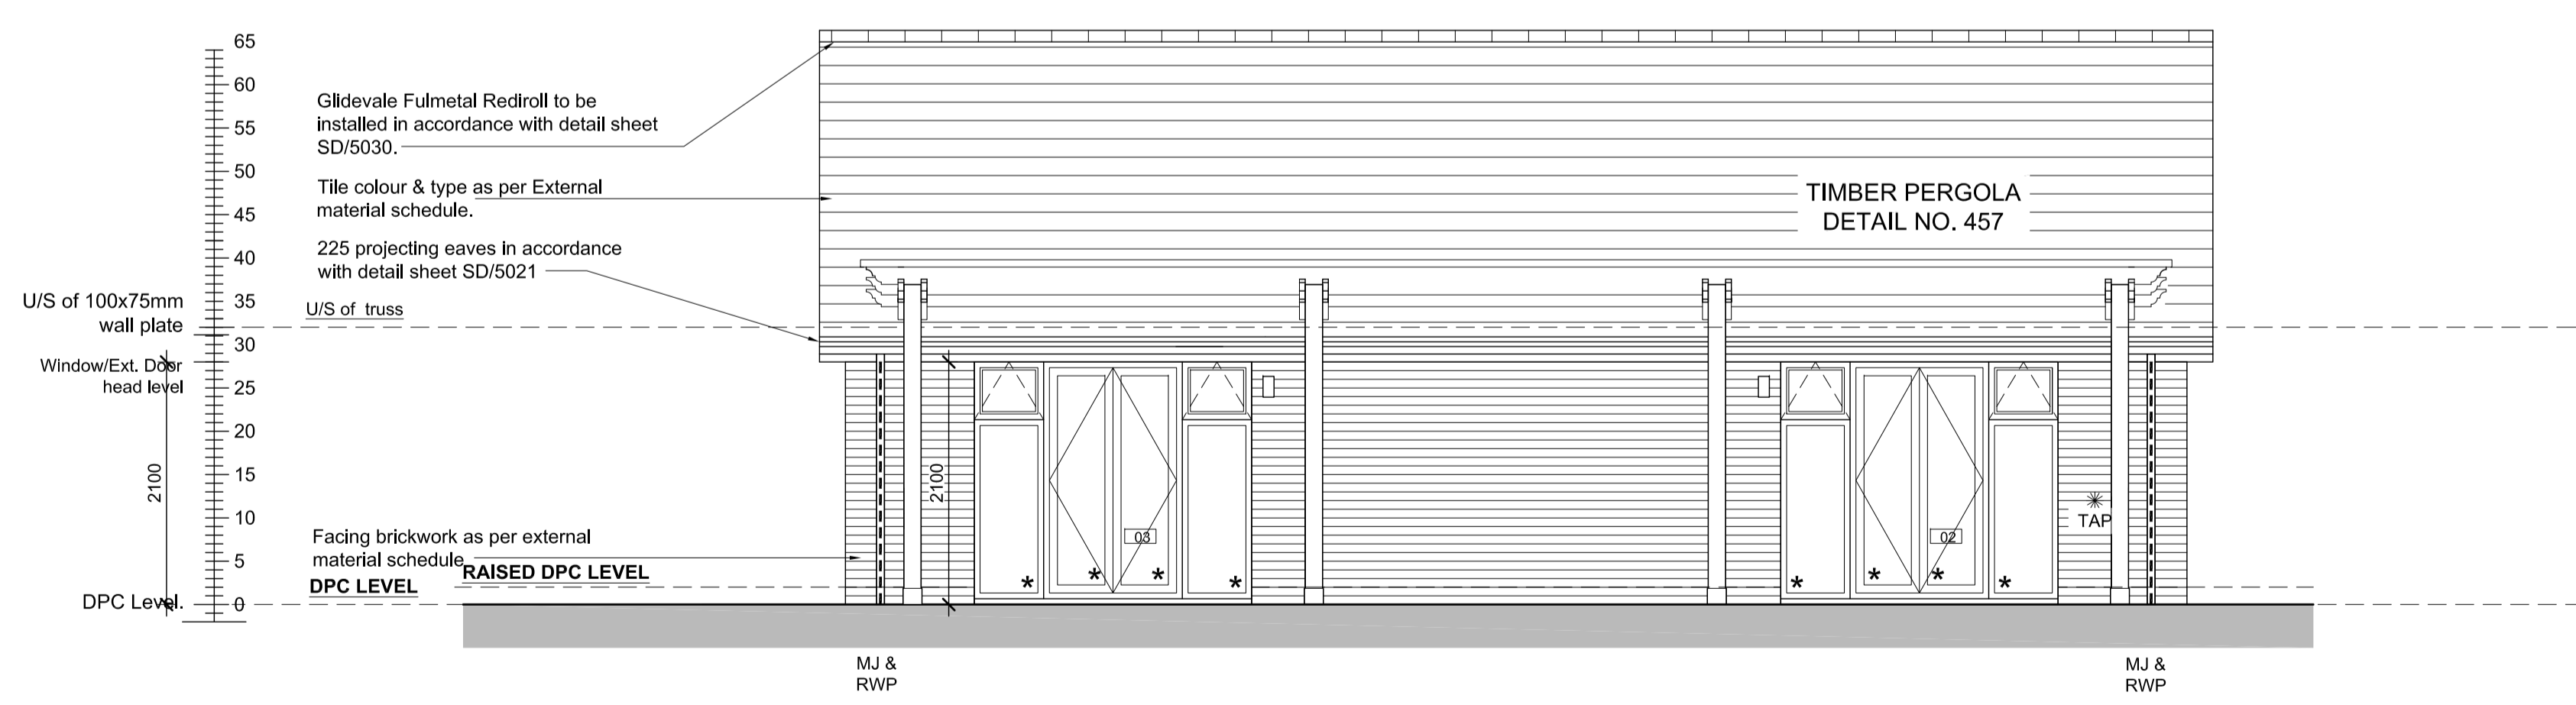

**REAR ELEVATION**

# EGRESS WINDOW  
 \* TOUGHENED GLASS  
 SCALE 1:50

Rev	Date	Description	Init.
B	11.01.18	General amendment as per client's comments	BB
A	09.05.17	External tap moved	BB



Job title  
**Church Road  
 Long Hanborough**

Drawing title  
**Play Group - brick  
 Elevations sheet 1**

Status  
 Construction

Scale 1:50 @ A1 Date Mar 2017 Drawn BB

Dwg No. **BA00220 - 443** Rev. B